

# Art Studios

(70) STUDENT WORK DRAWERS, NOT LOCKABLE, BASE & WALL CABINETS, TYP

FLAT FILES (50) BELOW LARGE DISPLAY WORK TOP, 36"H

(2) DESKTOP STUDENT COMPUTERS

INTERACTIVE WHITEBOARD W/ PROJECTOR, 8' WHITEBOARD EACH SIDE


42" X 72" ART TABLES W/ CHAIRS, SITTING HT

TEACHER DESK & CHAIR, PLASTIC LAM WARDROBE


FL TO CLG TACKBOARD

42" X 72" LARGE SITTING HT ART TABLES W/ CHAIRS

LARGE, DEEP BASIN SINKS

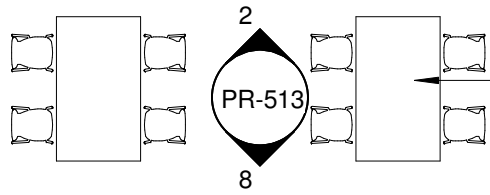




POTTERY WHEELS

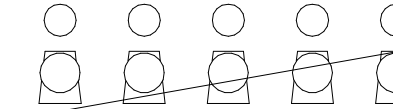

SHELVING FOR DRYING PROJECTS

(2) ELECTRIC KILNS, (1) EXIST, (1) NEW

SPRAY BOOTH

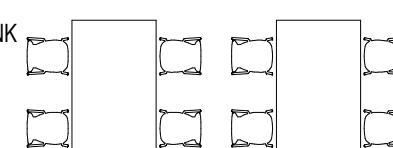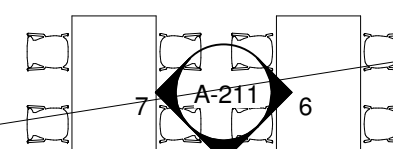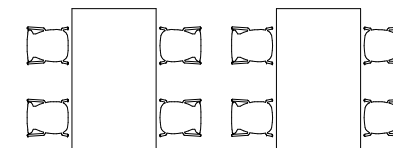

PLAS LAM COUNTER W/ BASE & WALL CABINETS AND SINKS


FL TO CLG TACKBOARD

ADA SINK

STORAGE SHELVING

PLASTIC LAM COUNTER, BASE & WALL CABINETS. STAINLESS STEEL DEEP SINK, 5 FLAT FILE DRAWERS, 2 OPEN VERTICAL STORAGE CUBBIES

## ROOM LAYOUTS

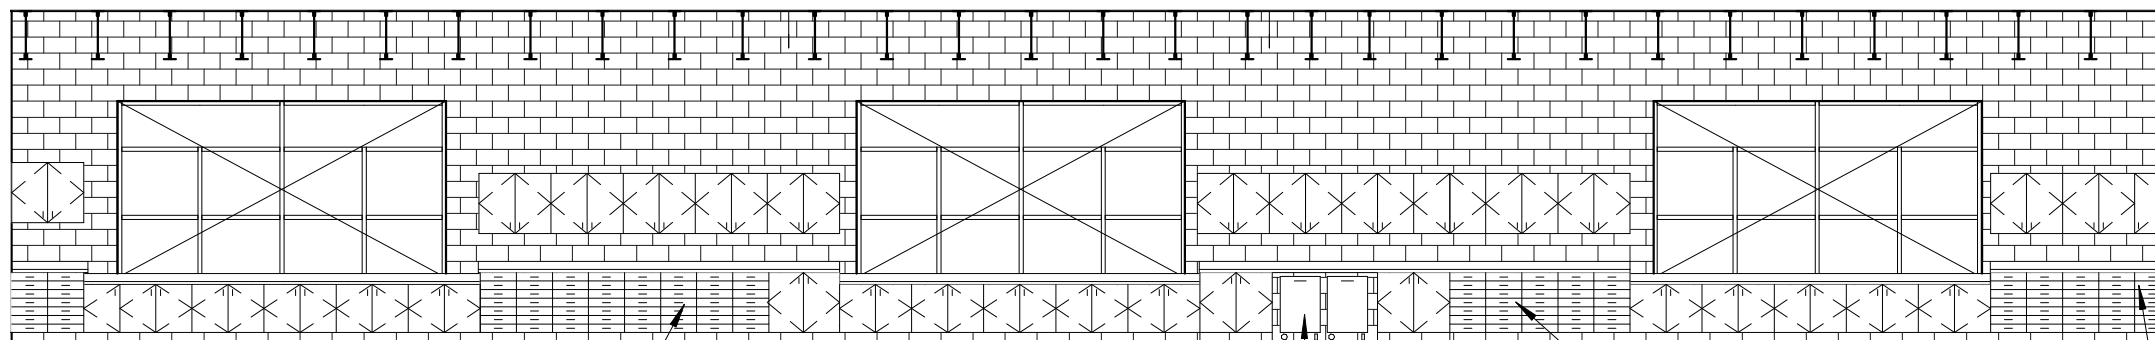

BASE AND WALL CABINETS, LOCKABLE. PLASTIC LAM COUNTERS & BACKSPASHES, TYP

STUDENT WORK DRAWERS, NOT LOCKABLE

ROLLING CLAY STORAGE, FF&E

STUDENT WORK DRAWERS, NOT LOCKABLE

## NORTH ELEVATION