



Special Education Rooms, page 1

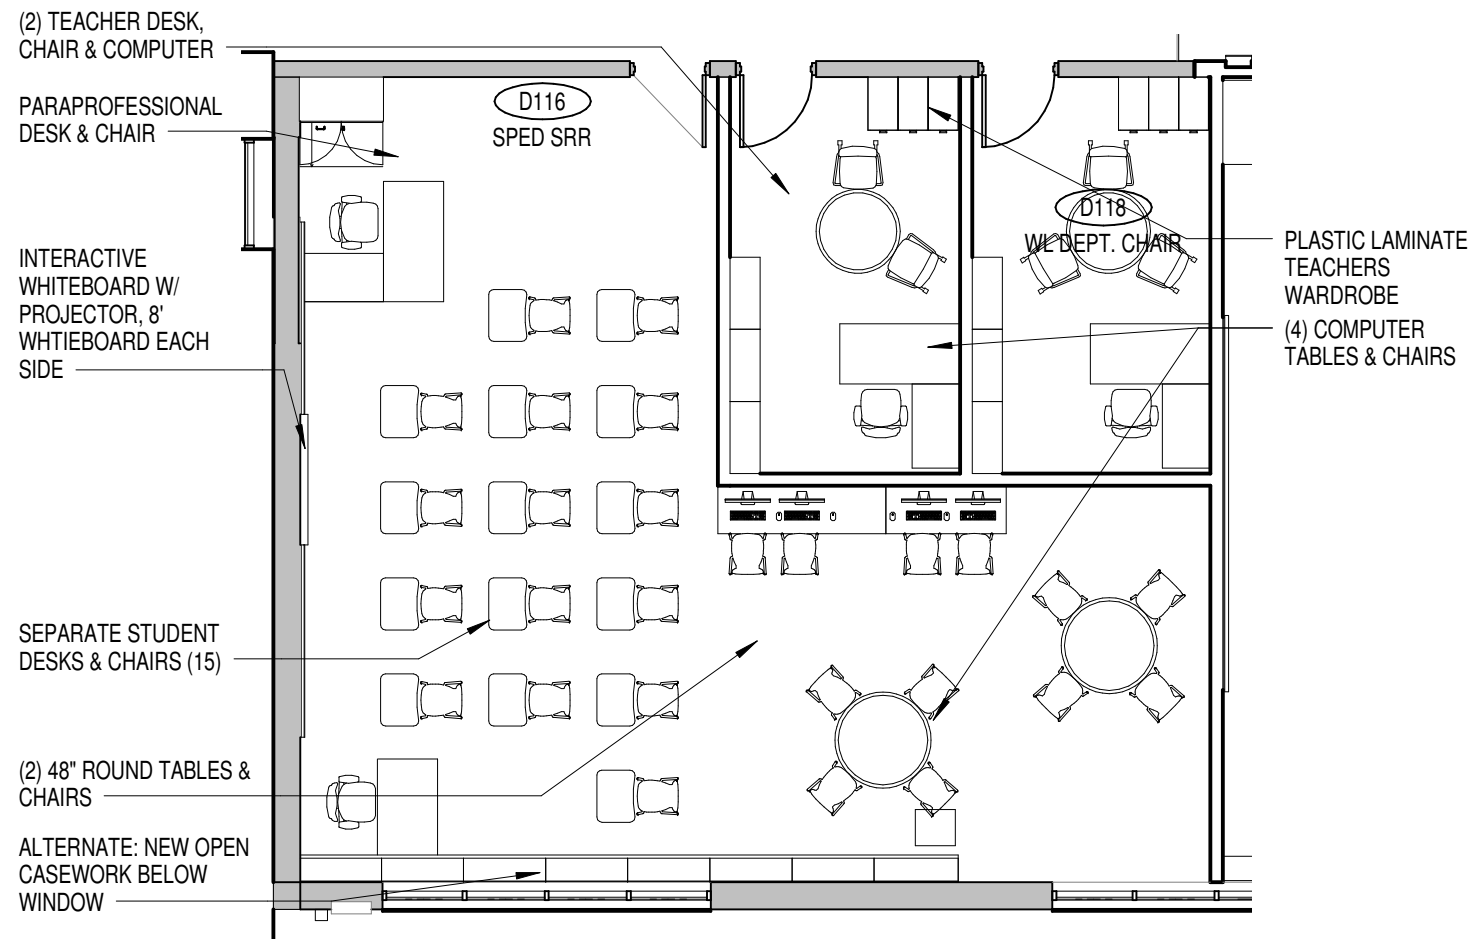

SRR

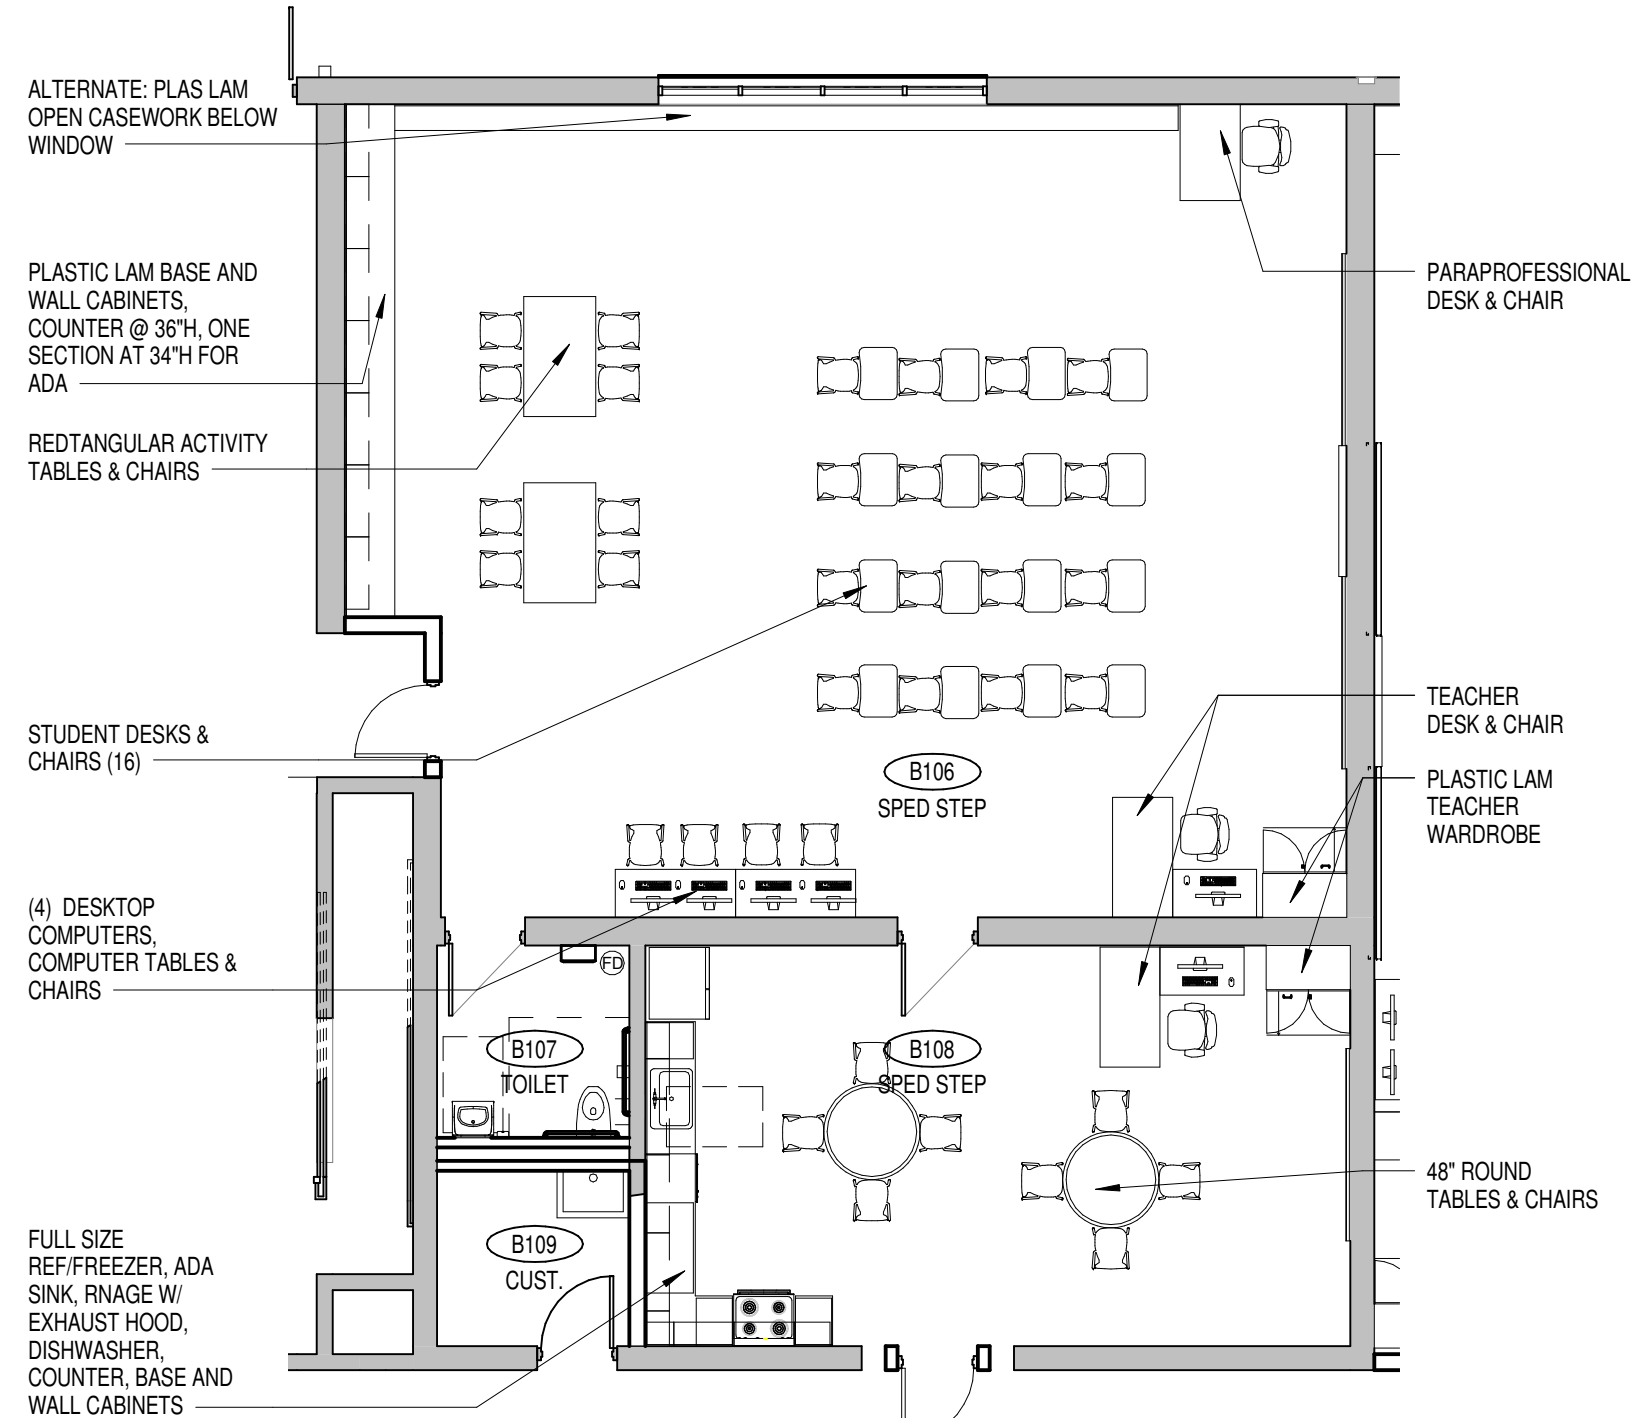

STEPS